



Para Vista

Retirement Living Units




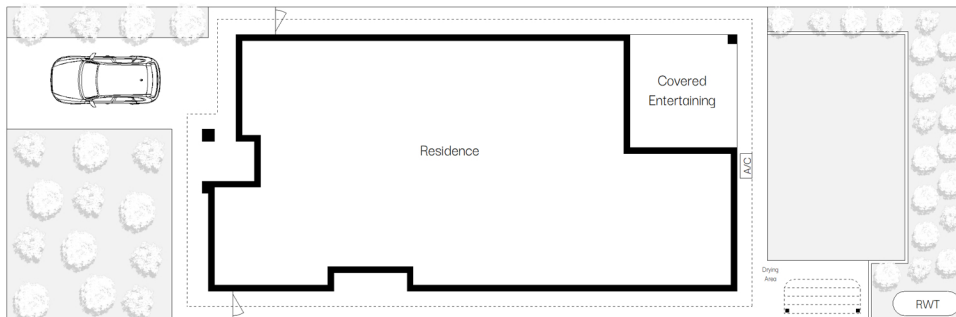

SITE PLAN (NOT TO SCALE)

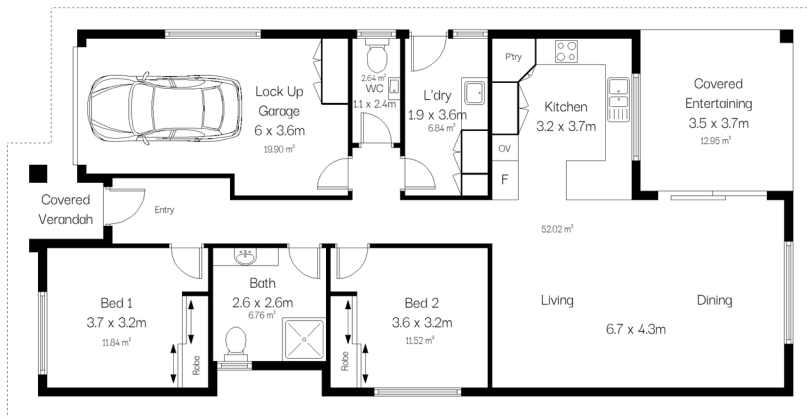


Para Vista - 2 Bedroom + Garage
(Sample only)

 

Scale in metres. Indicative only. Dimensions are approximate. All information contained herein is gathered from sources we believe to be reliable. However we cannot guarantee its accuracy and interested persons should rely on their own enquiries.



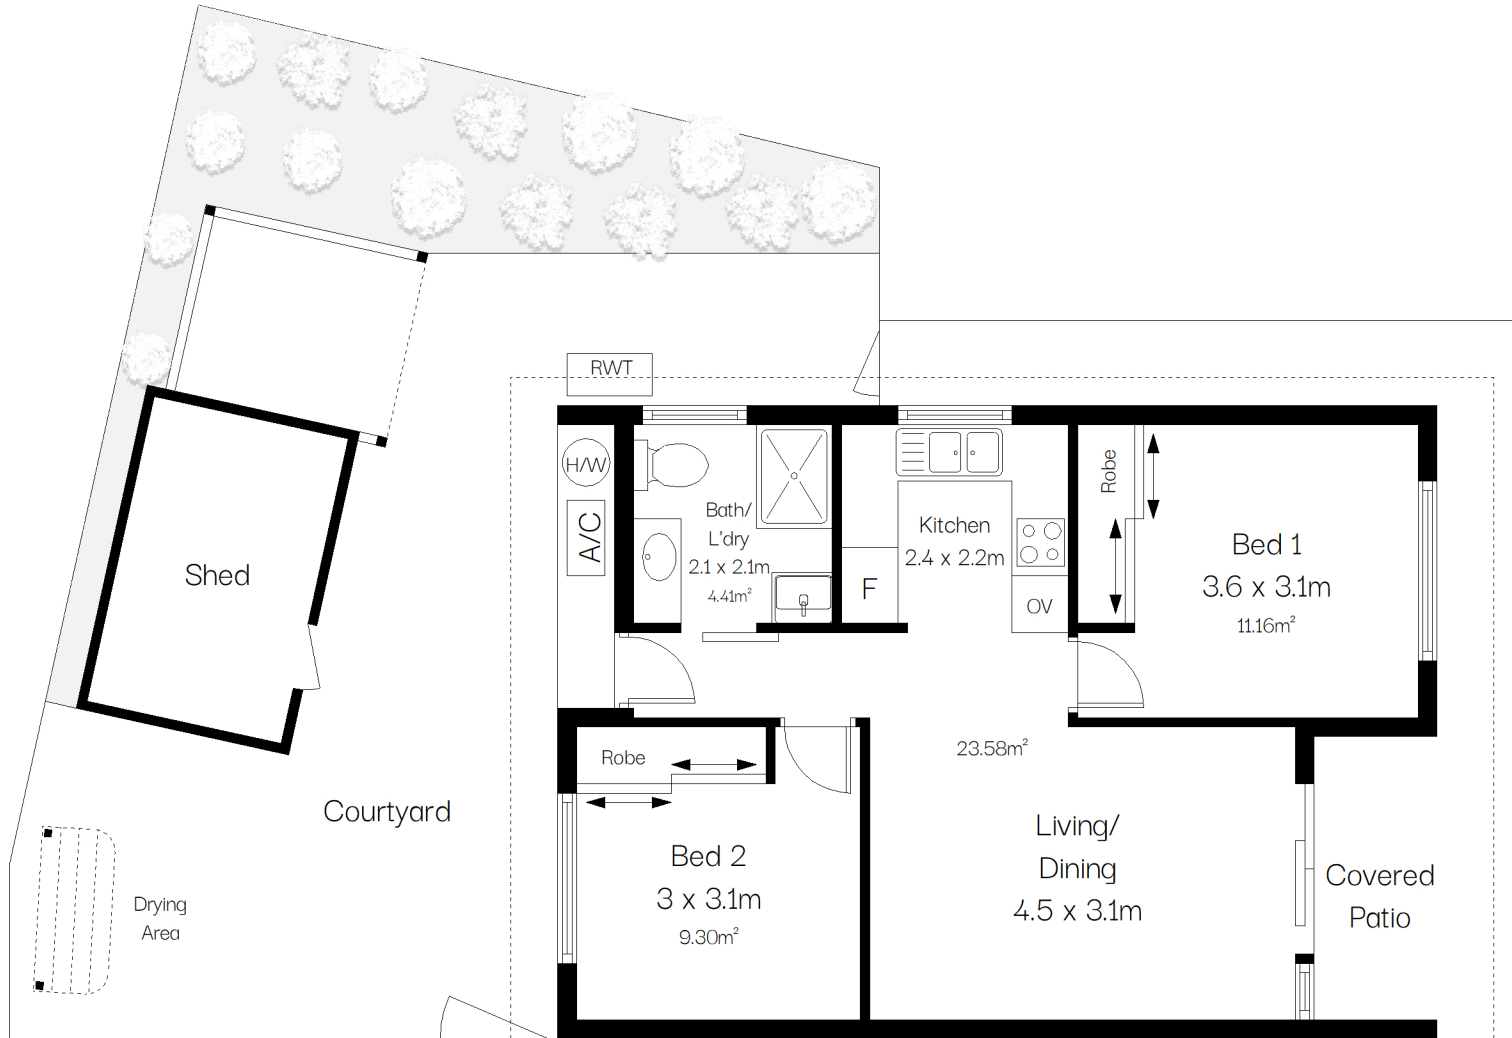

Para Vista - 2 Bedroom

(Sample only)



Scale in metres. Indicative only. Dimensions are approximate. All information contained herein is gathered from sources we believe to be reliable. However we cannot guarantee its accuracy and interested persons should rely on their own enquiries.

2 1 0